


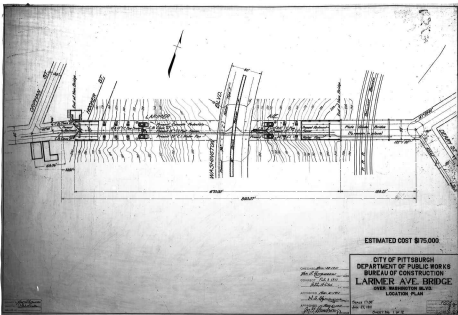

ESTIMATED COST \$175,000

CITY OF PITTSBURGH
DEPARTMENT OF PUBLIC WORKS
BUREAU OF CONSTRUCTION
LARIMER AVE. BRIDGE
OVER WASHINGTON BLVD.
LOCATION PLAN

DESIGNED BY: J. H. H. H.

BY: J. H. H. H.












Scale 1" = 100'

Jan. 25, 1917

NOT TO SCALE

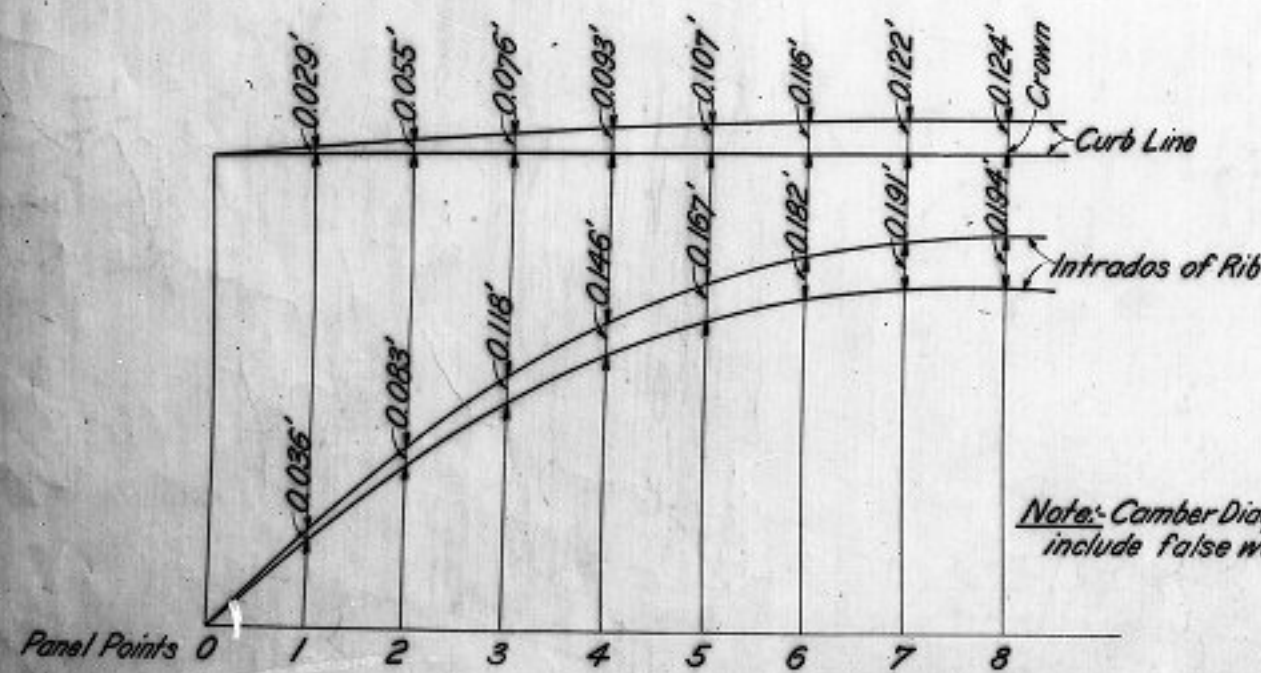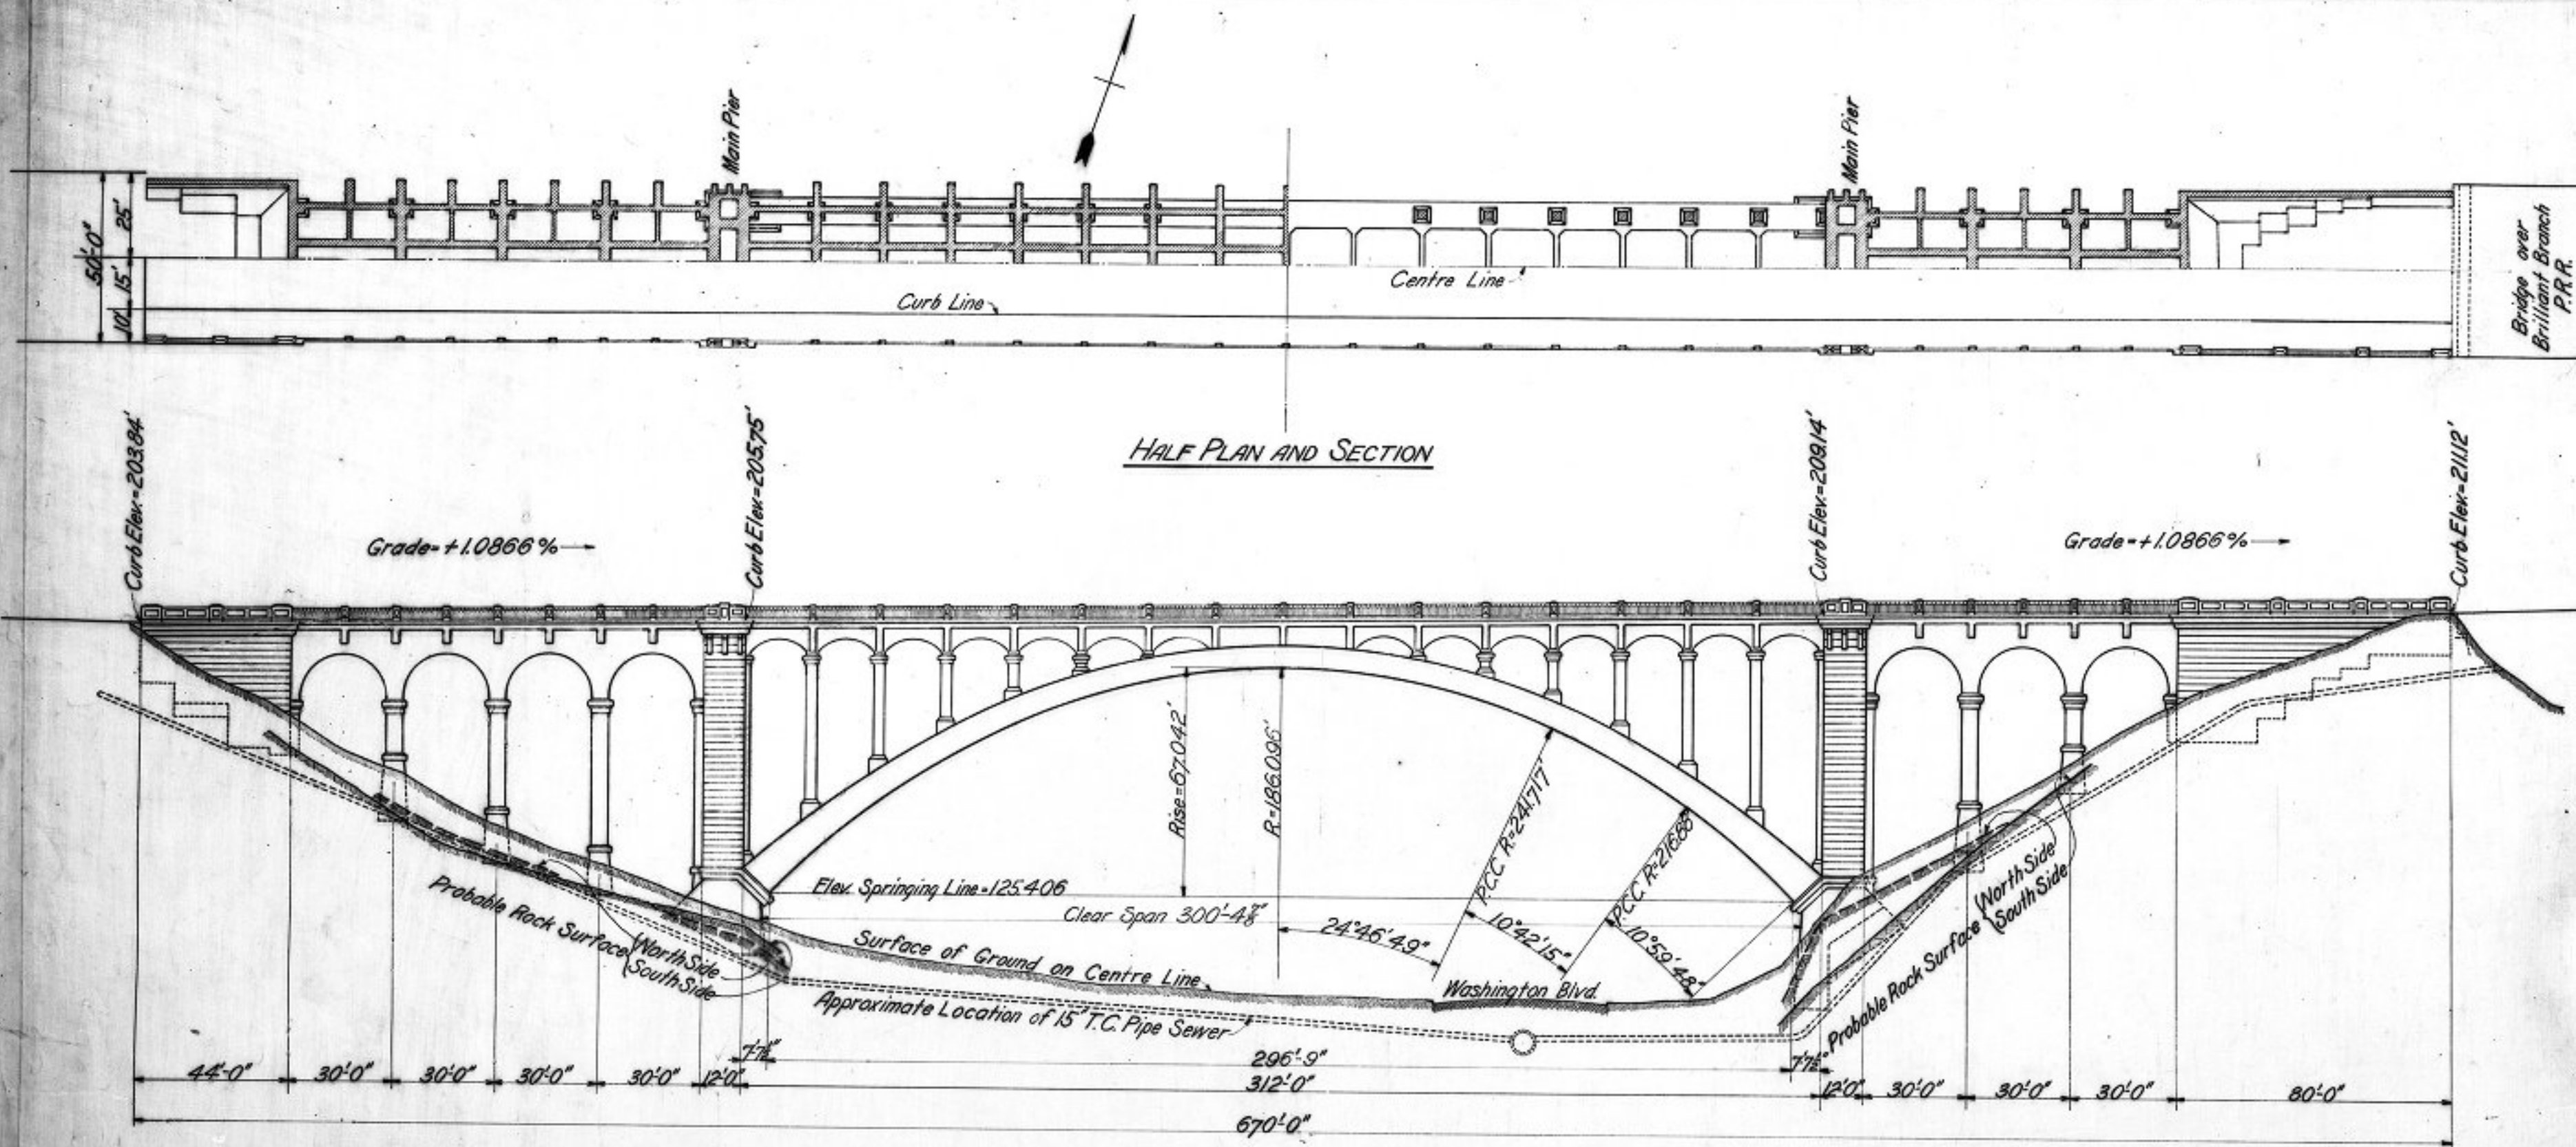

Note: Camber Diagram does not include false work camber.

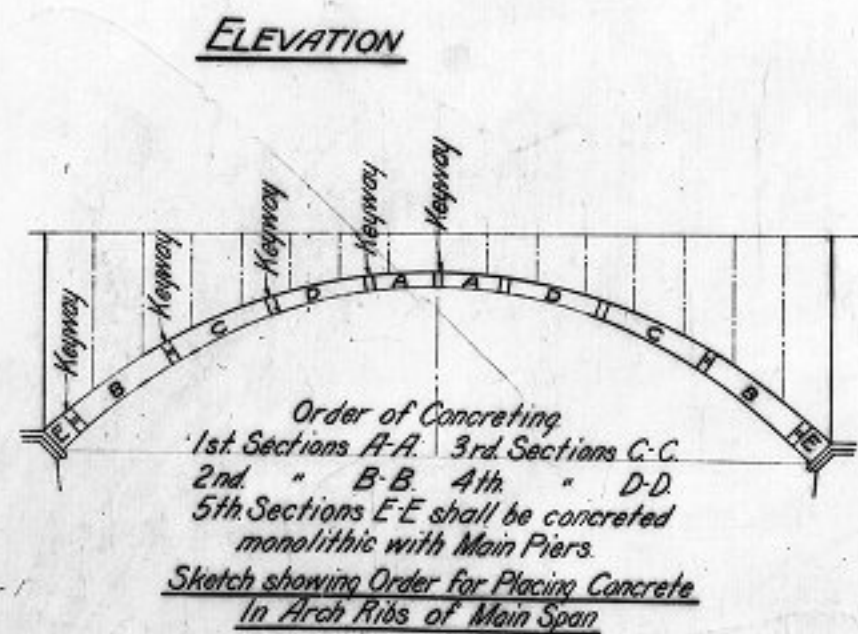

CHECKED *Jan 17-1911*

Geo. A. Thompson 1ST ENG.

CORRECT *Feb 3 1911*

Willie H. H. H. CIV. ENGR.

APPROVED *Mar 6-1911*

N. S. S.

APPROVED *Mar 6-1911*


Geo. A. Thompson

CITY OF PITTSBURGH
DEPARTMENT OF PUBLIC WORKS
BUREAU OF CONSTRUCTION
LARIMER AVE. BRIDGE
OVER WASHINGTON BLVD.
GENERAL DRAWING
PLAN AND ELEVATION

SCALE 1"=20'
SHEET NO. 2 OF 12

ADDITIONAL F-506
CASE No. 7
DRAWER No. 5

DESIGNED BY *Geo. A. Thompson*
DRAWN BY *Willie H. H. H.*
CHECKED BY *T. W. Newton*

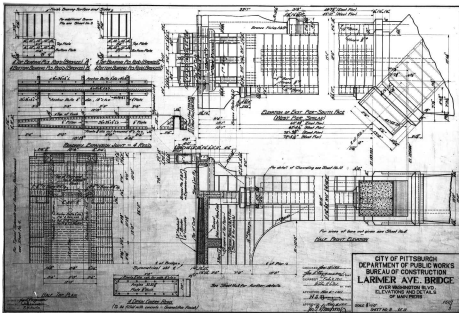

CITY OF PITTSBURGH
DEPARTMENT OF PUBLIC WORKS
BUREAU OF CONSTRUCTION
LARIMER AVE. BRIDGE
OVER WASHINGTON BLVD.
ELEVATIONS AND DETAILS
OF MAIN PIER













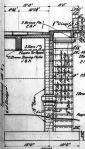





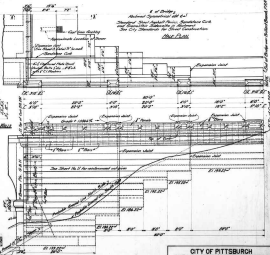






CITY OF PITTSBURGH
DEPARTMENT OF PUBLIC WORKS
BUREAU OF CONSTRUCTION
LARIMER AVE. BRIDGE
OVER WASHINGTON BLVD.
DETAILS OF EAST ABUTMENT


SCALE: 1" = 10'
SHEET NO. 12 OF 12

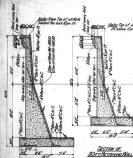

Section of

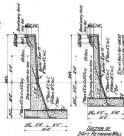


SECTION 10

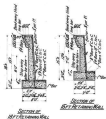






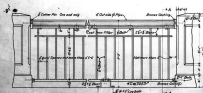







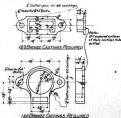


CITY OF PITTSBURGH
DEPARTMENT OF PUBLIC WORKS
BUREAU OF CONSTRUCTION
LARIMER AVE. BRIDGE
OVER WASHINGTON RD.
SECTIONS OF RETAINING WALLS
DETAIL OF RAILING



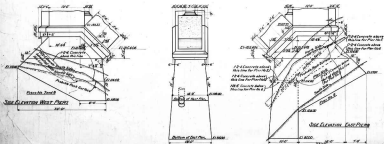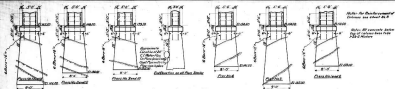


CITY OF PITTSBURGH
DEPARTMENT OF PUBLIC WORKS
BUREAU OF CONSTRUCTION
LARIMER AVE. BRIDGE
OVER WASHINGTON BLVD.
DETAILS OF PIER FOUNDATIONS

[Handwritten signature]


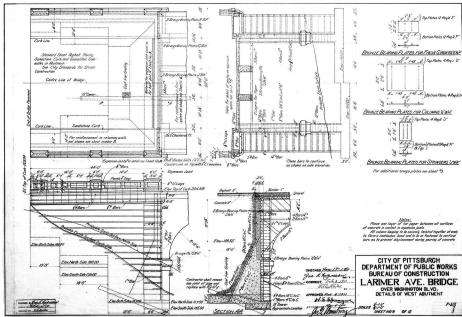

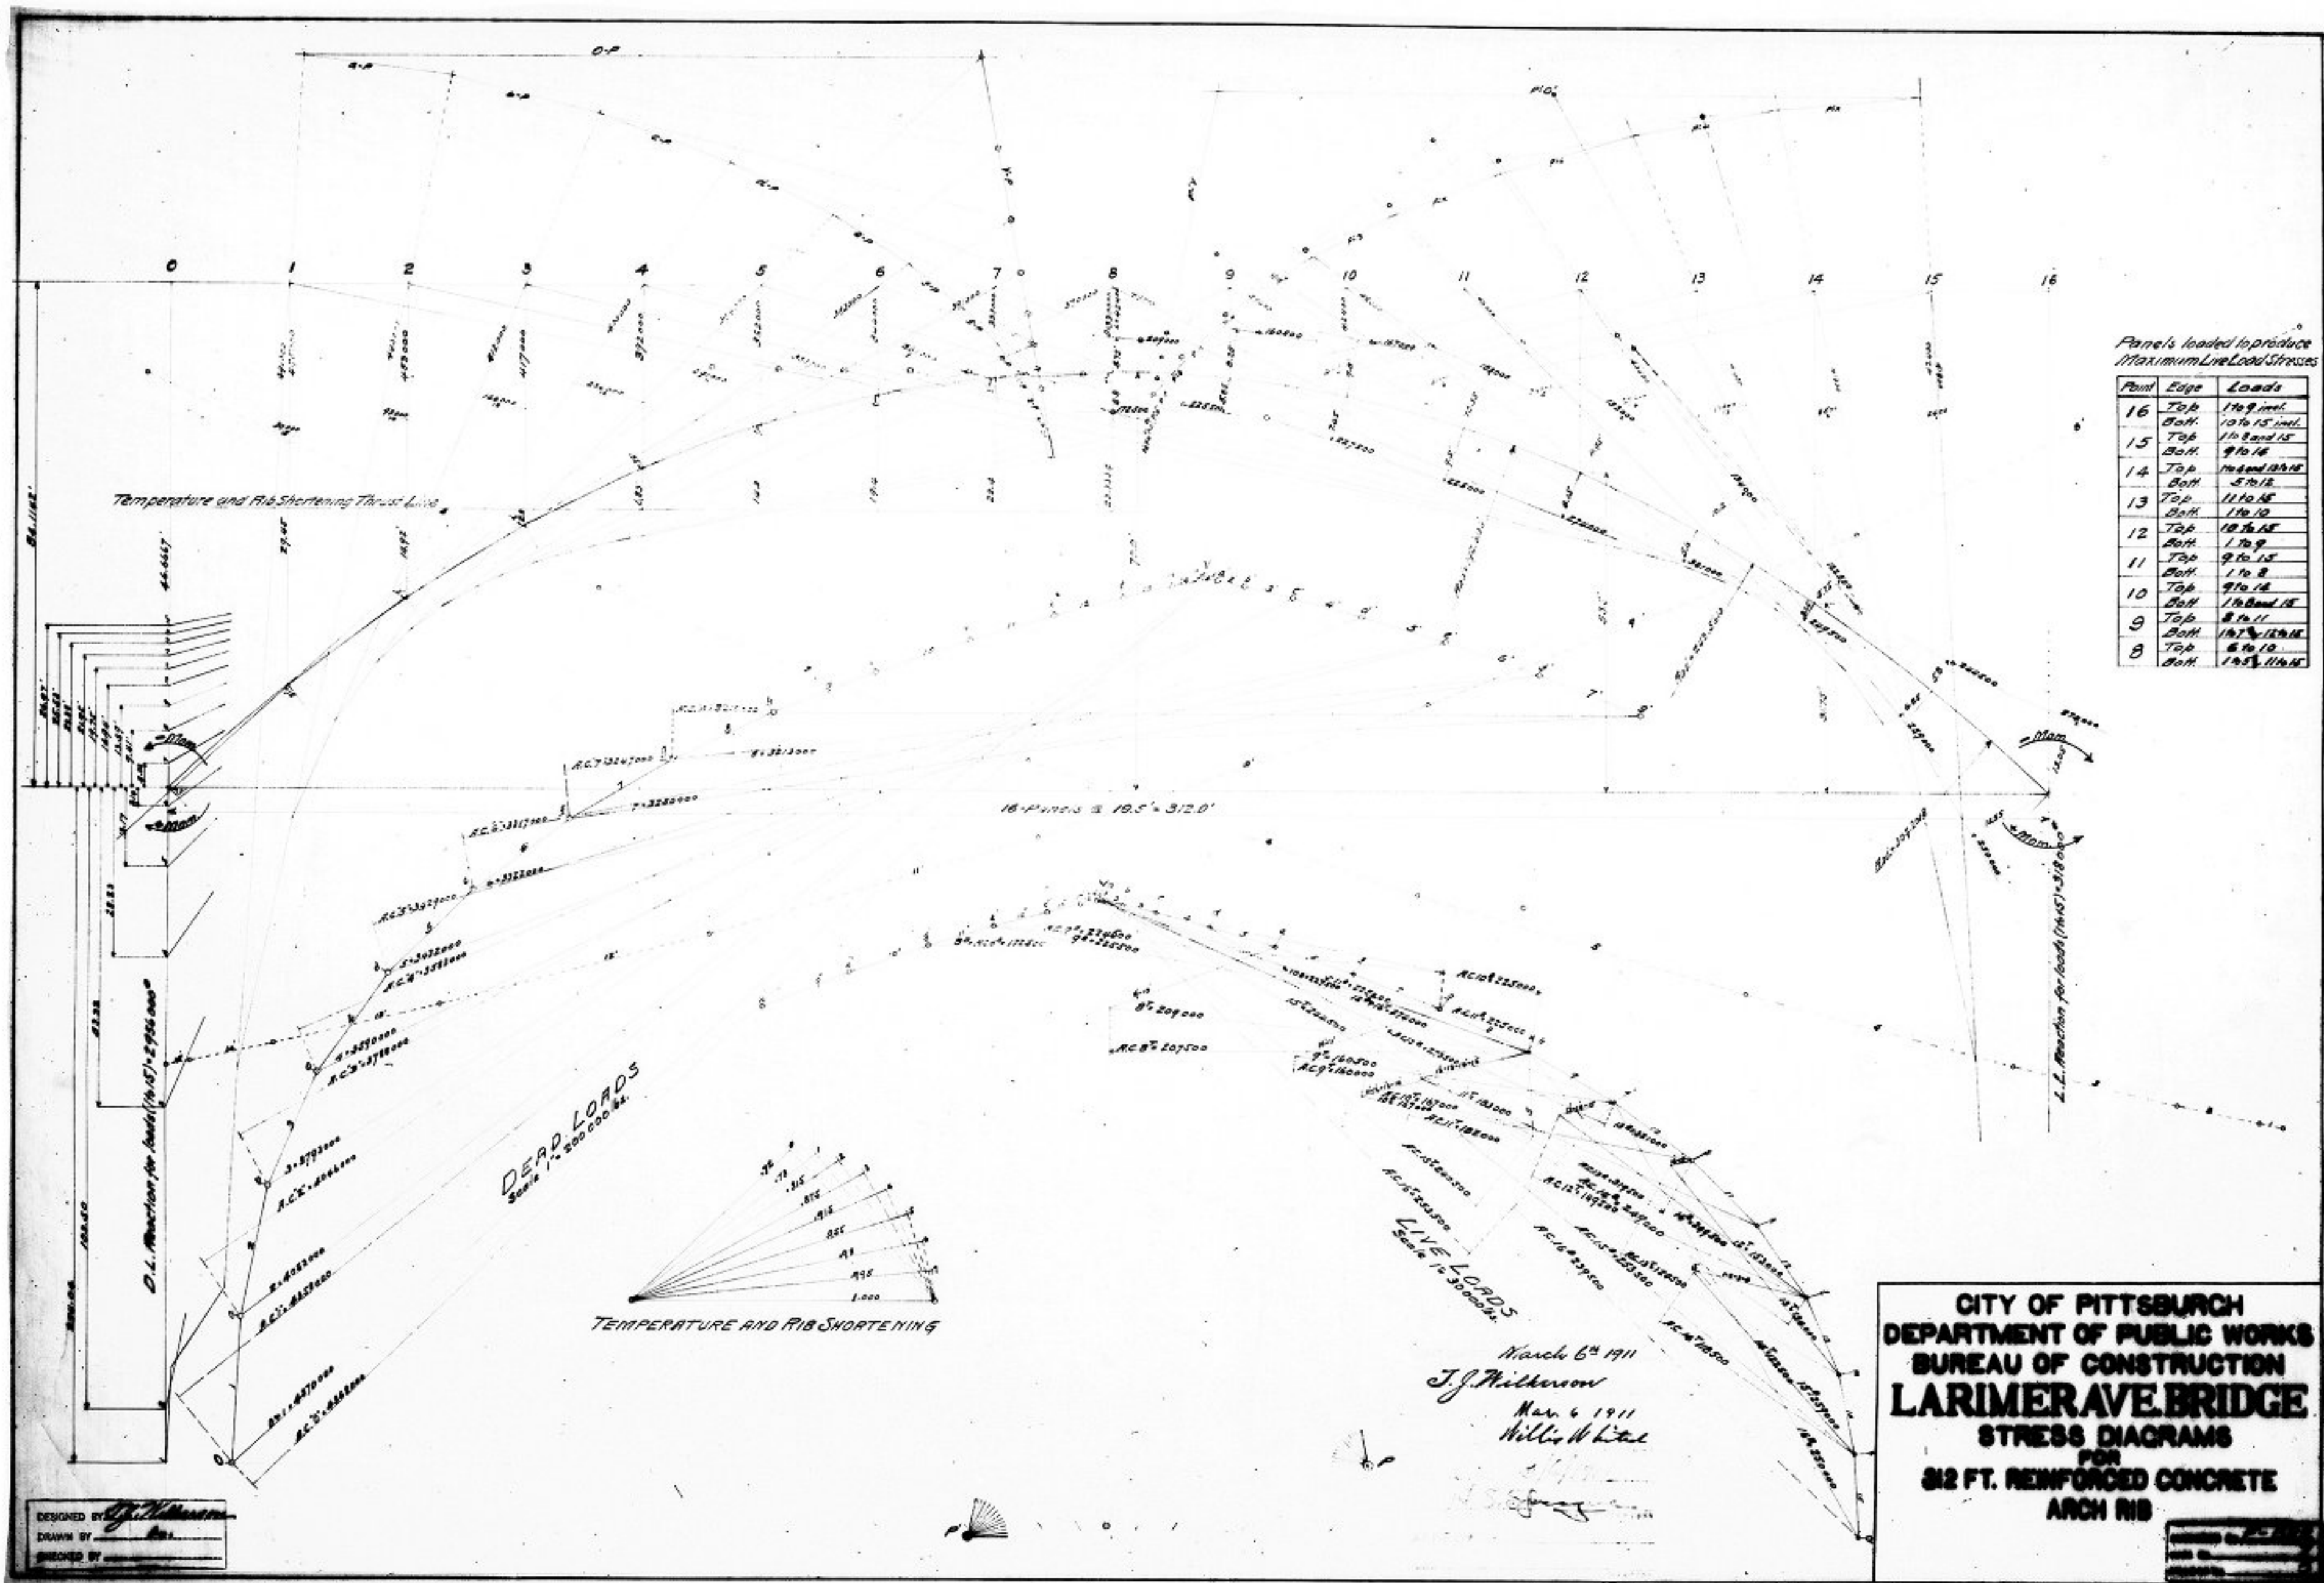

Panels loaded to produce
Maximum Live Load Stresses

Point	Edge	Loads
16	Top	1 to 9 incl.
16	Bottom	10 to 15 incl.
15	Top	1 to 8 and 15
15	Bottom	9 to 16

CITY OF PITTSBURGH
DEPARTMENT OF PUBLIC WORKS
BUREAU OF CONSTRUCTION
LARIMER AVE. BRIDGE
STRESS DIAGRAM
FOR
312 FT. REINFORCED CONCRETE
ARCH RIB

